


GENERAL NOTES


1. CLOSET 105 AND CLOSET 113 CLOSET
HARDWARE AND SHELVEING TO BE PROVIDED AND
INSTALLED BY THE OWNER. CONTRACTOR TO
COORDINATE WORK WITH CLOSET INSTALLER.

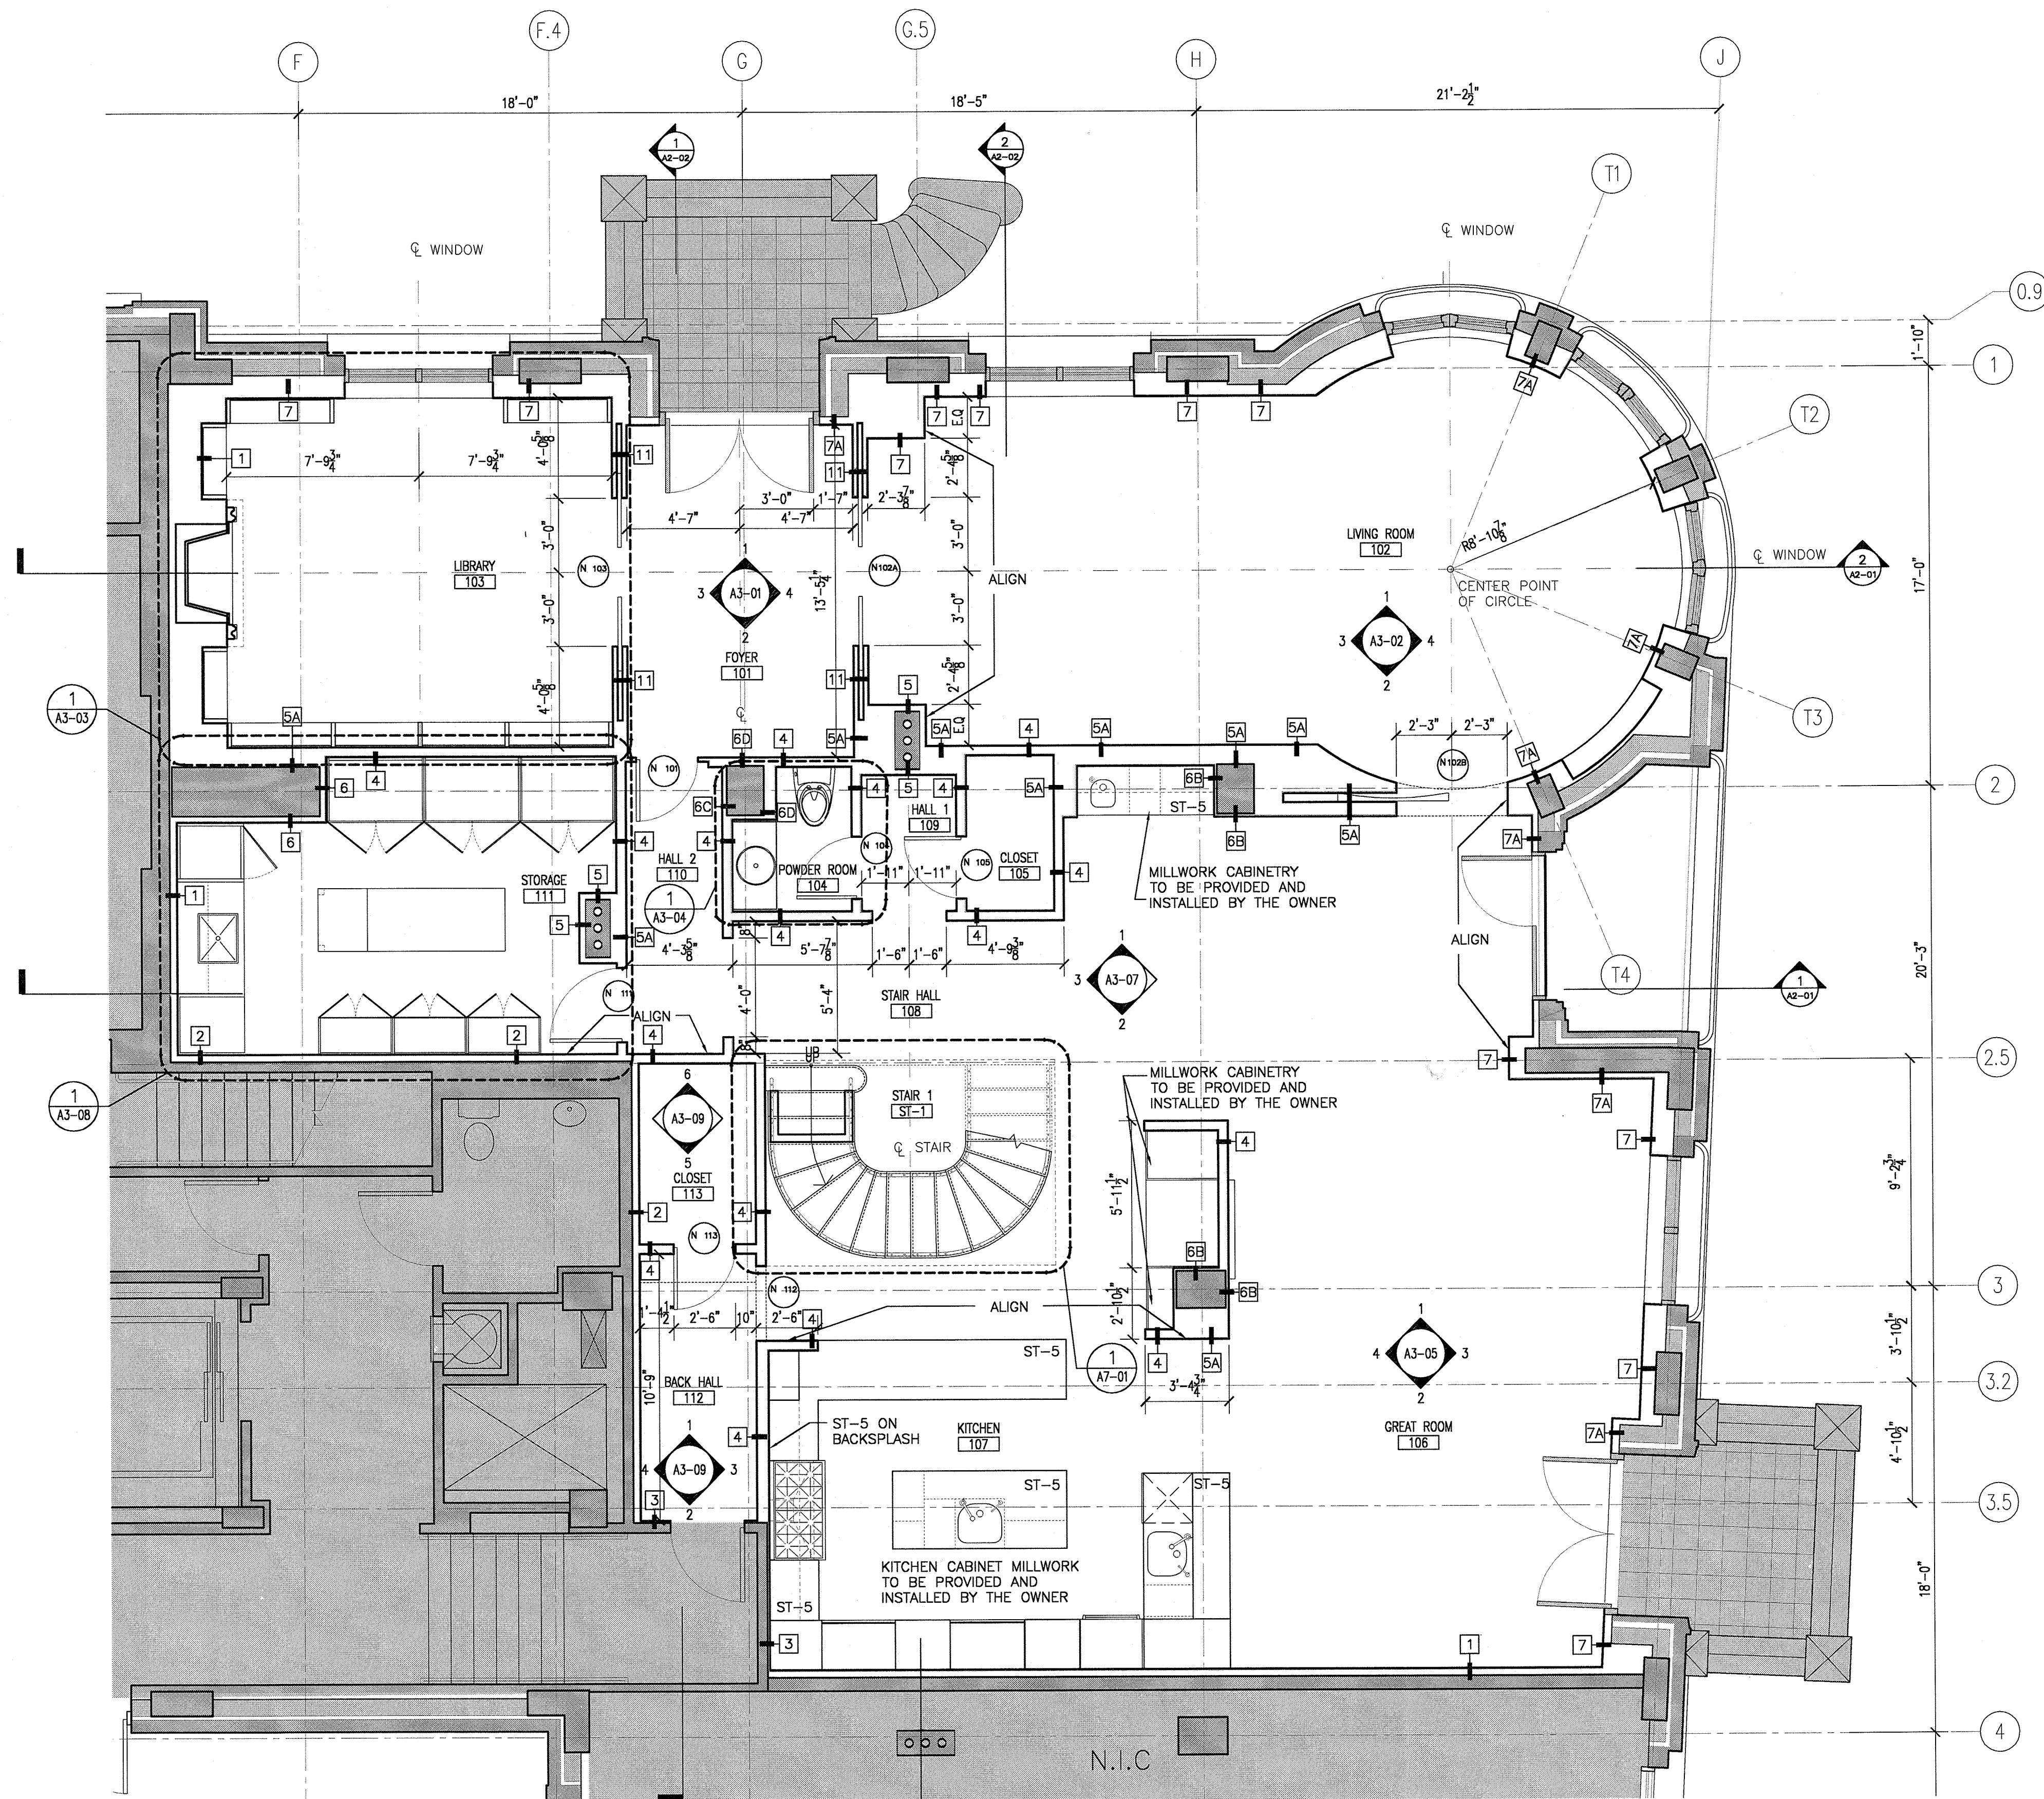


1 GROUND FLOOR PLAN
1/4" = 1'-0"


GENERAL NOTES

1. CLOSETS 209, 211, 214 AND 219 CLOSET HARDWARE AND SHELVING TO BE PROVIDED AND INSTALLED BY THE OWNER. CONTRACTOR TO COORDINATE WORK WITH CLOSET INSTALLER.

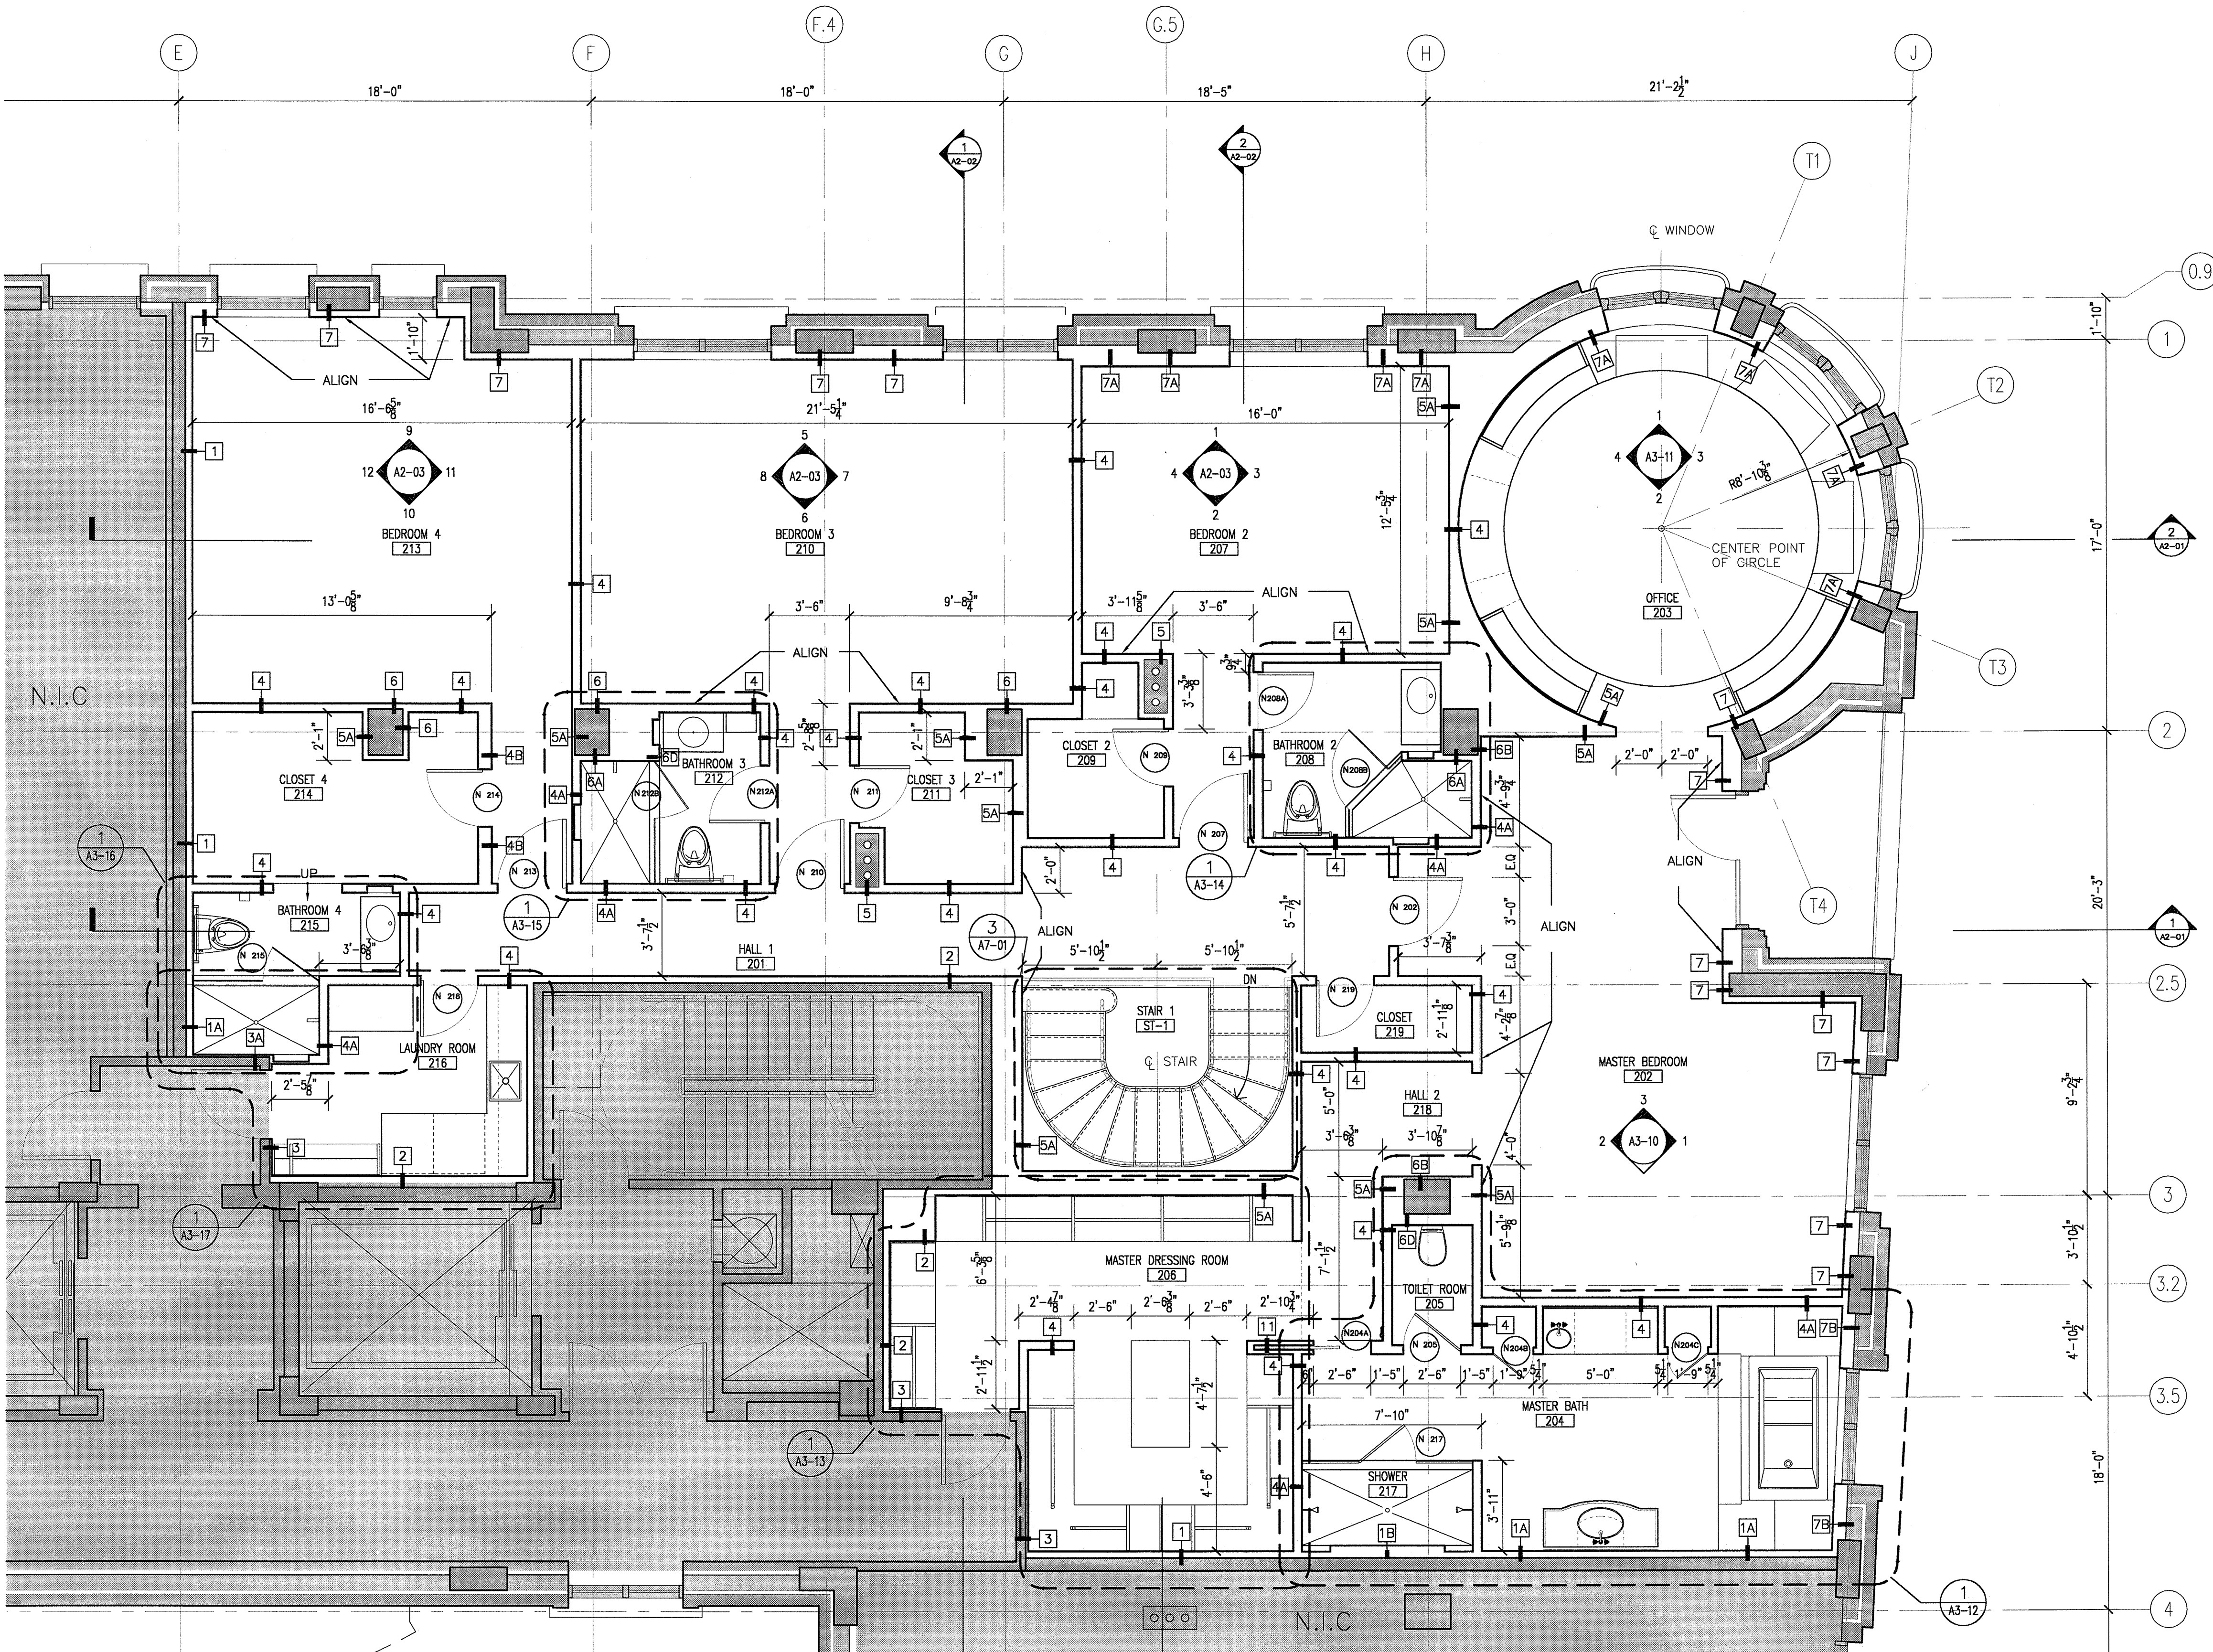


1 SECOND FLOOR PLAN
1/4" = 1'-0"

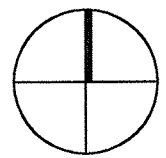


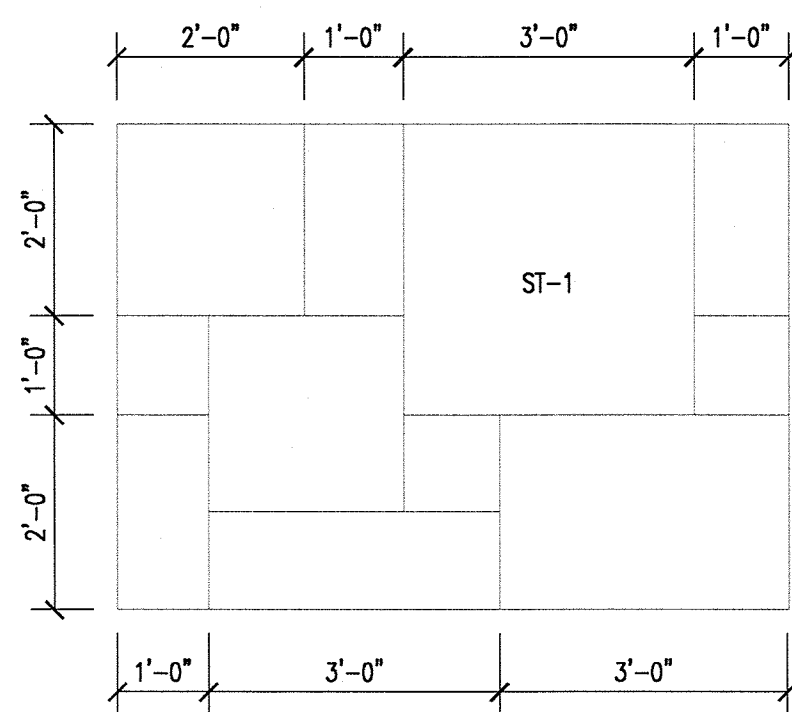


2 RANDOM COURSED
RANDOM SIZED STONE PATTERN
1/2" = 1'-0"

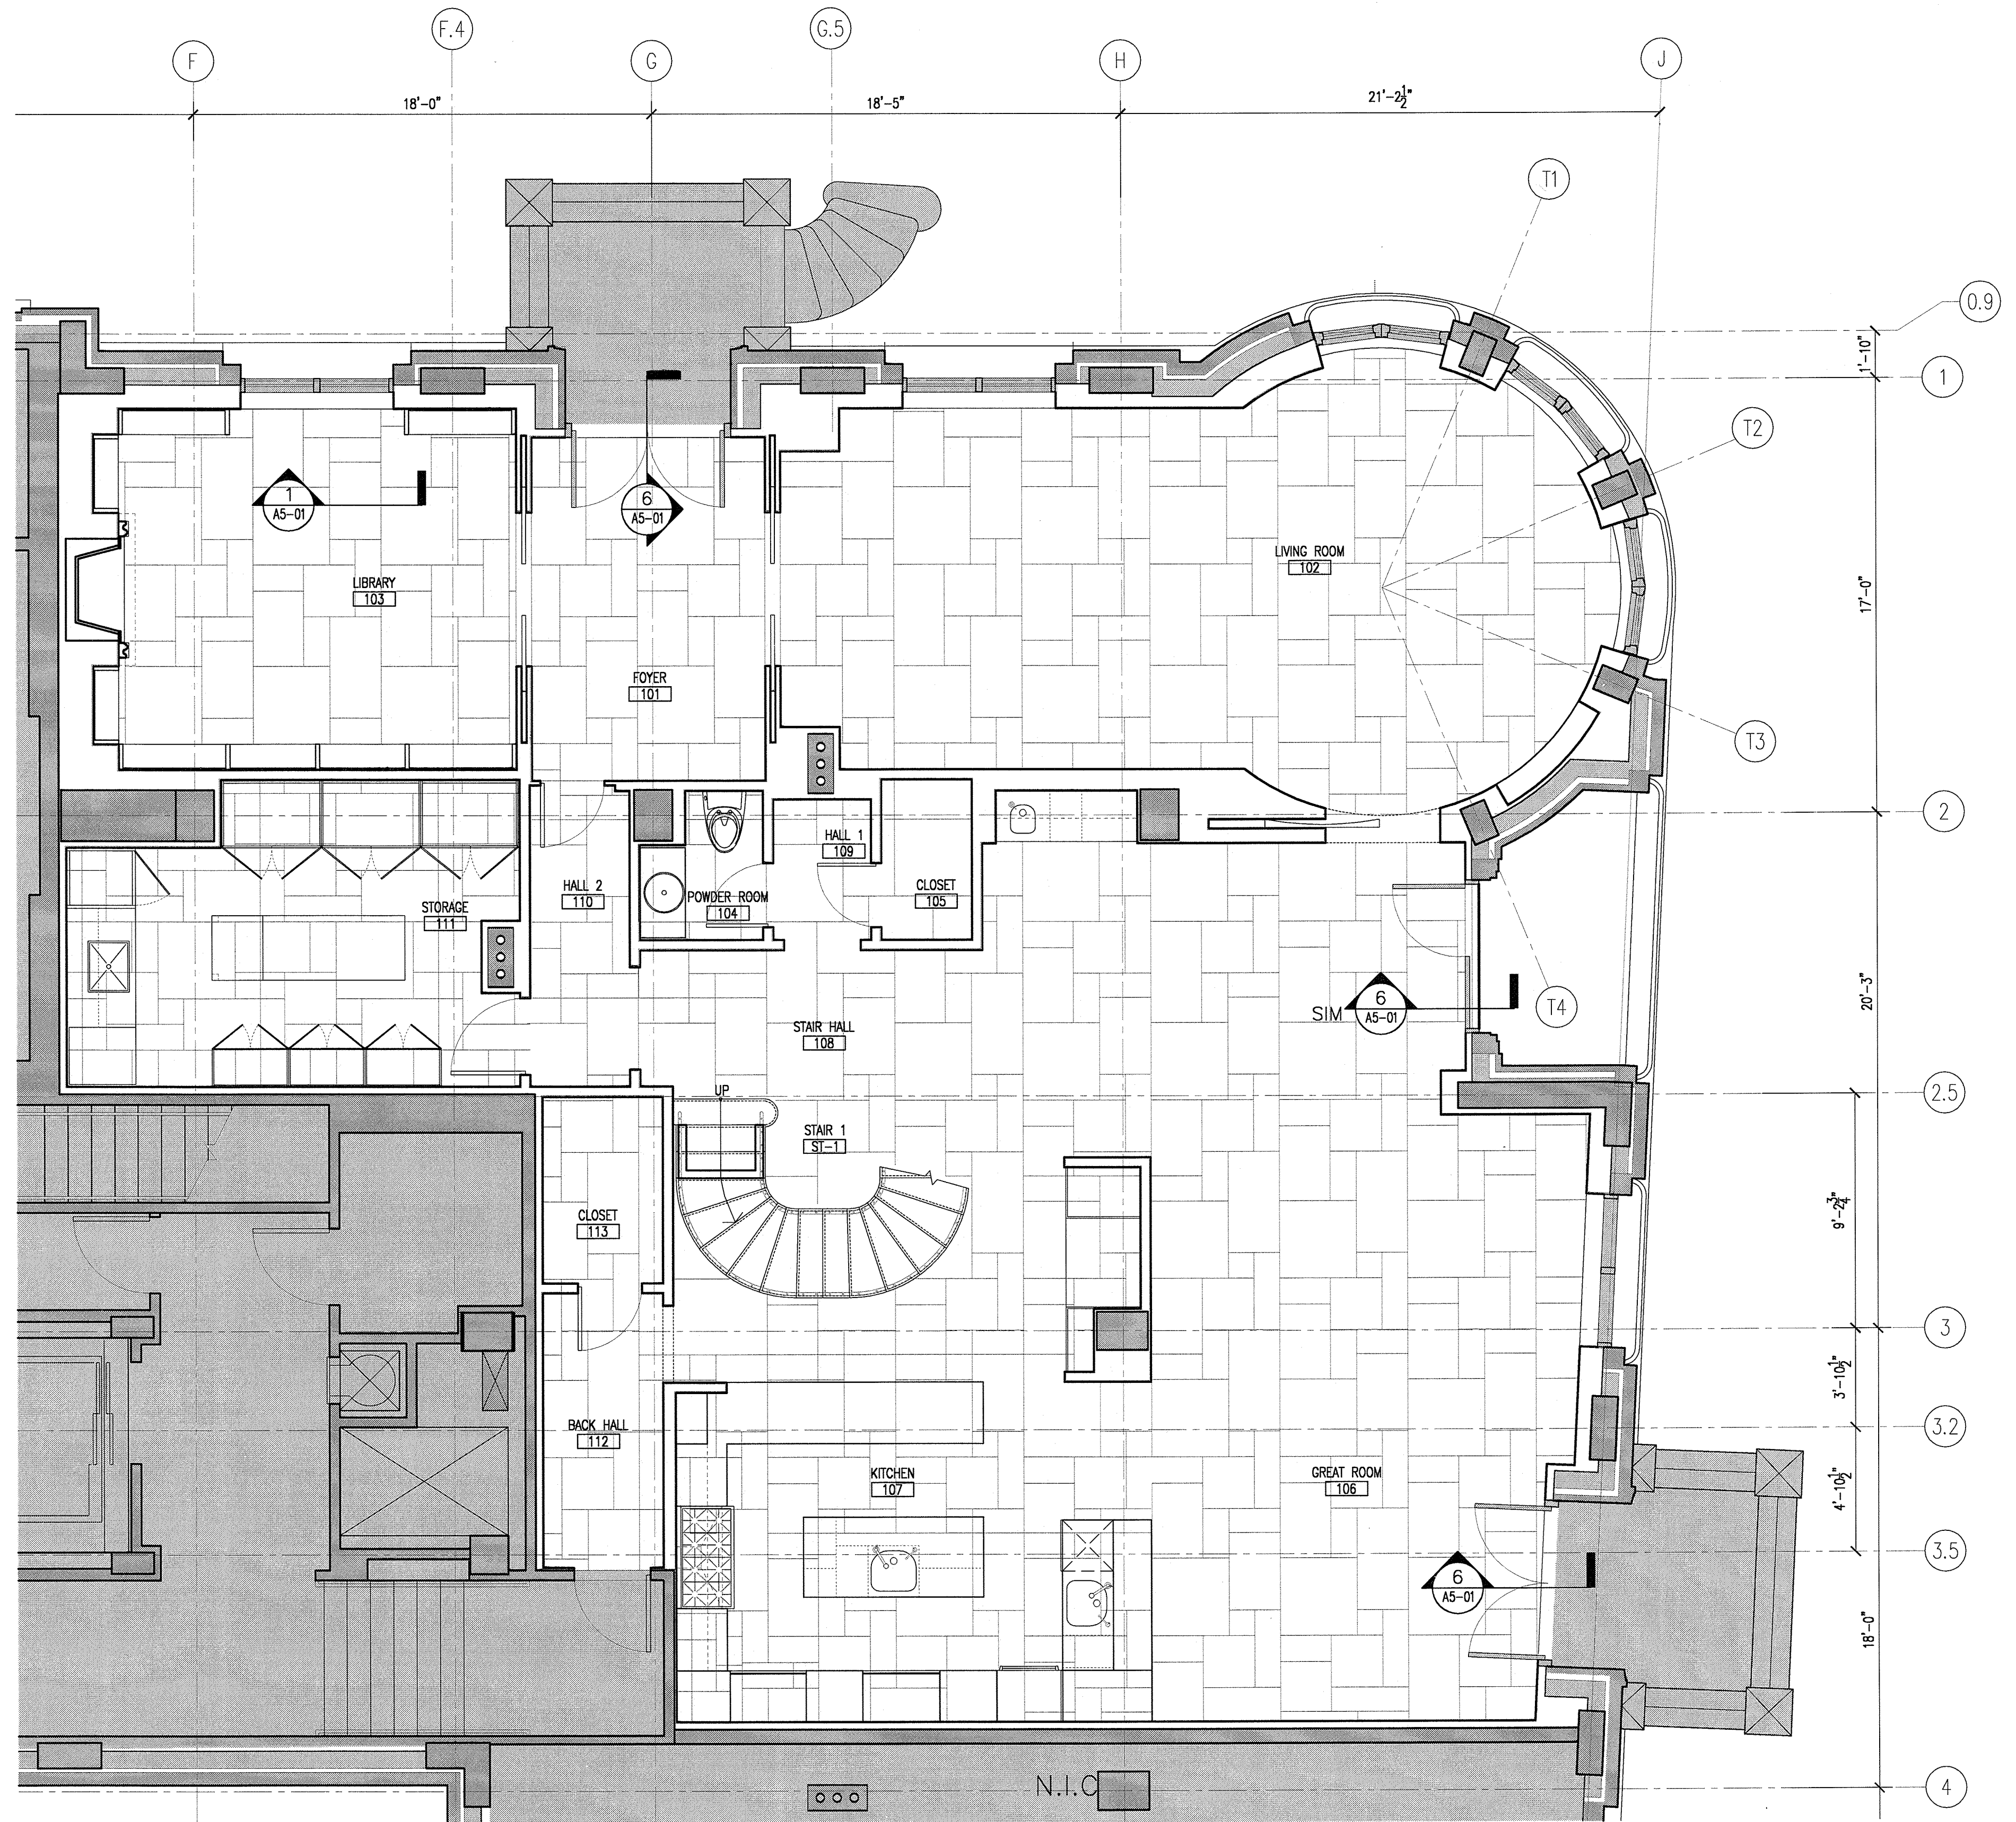

1 GROUND FLOOR
FLOOR FINISH PLAN
1/4" = 1'-0"

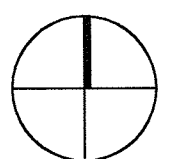


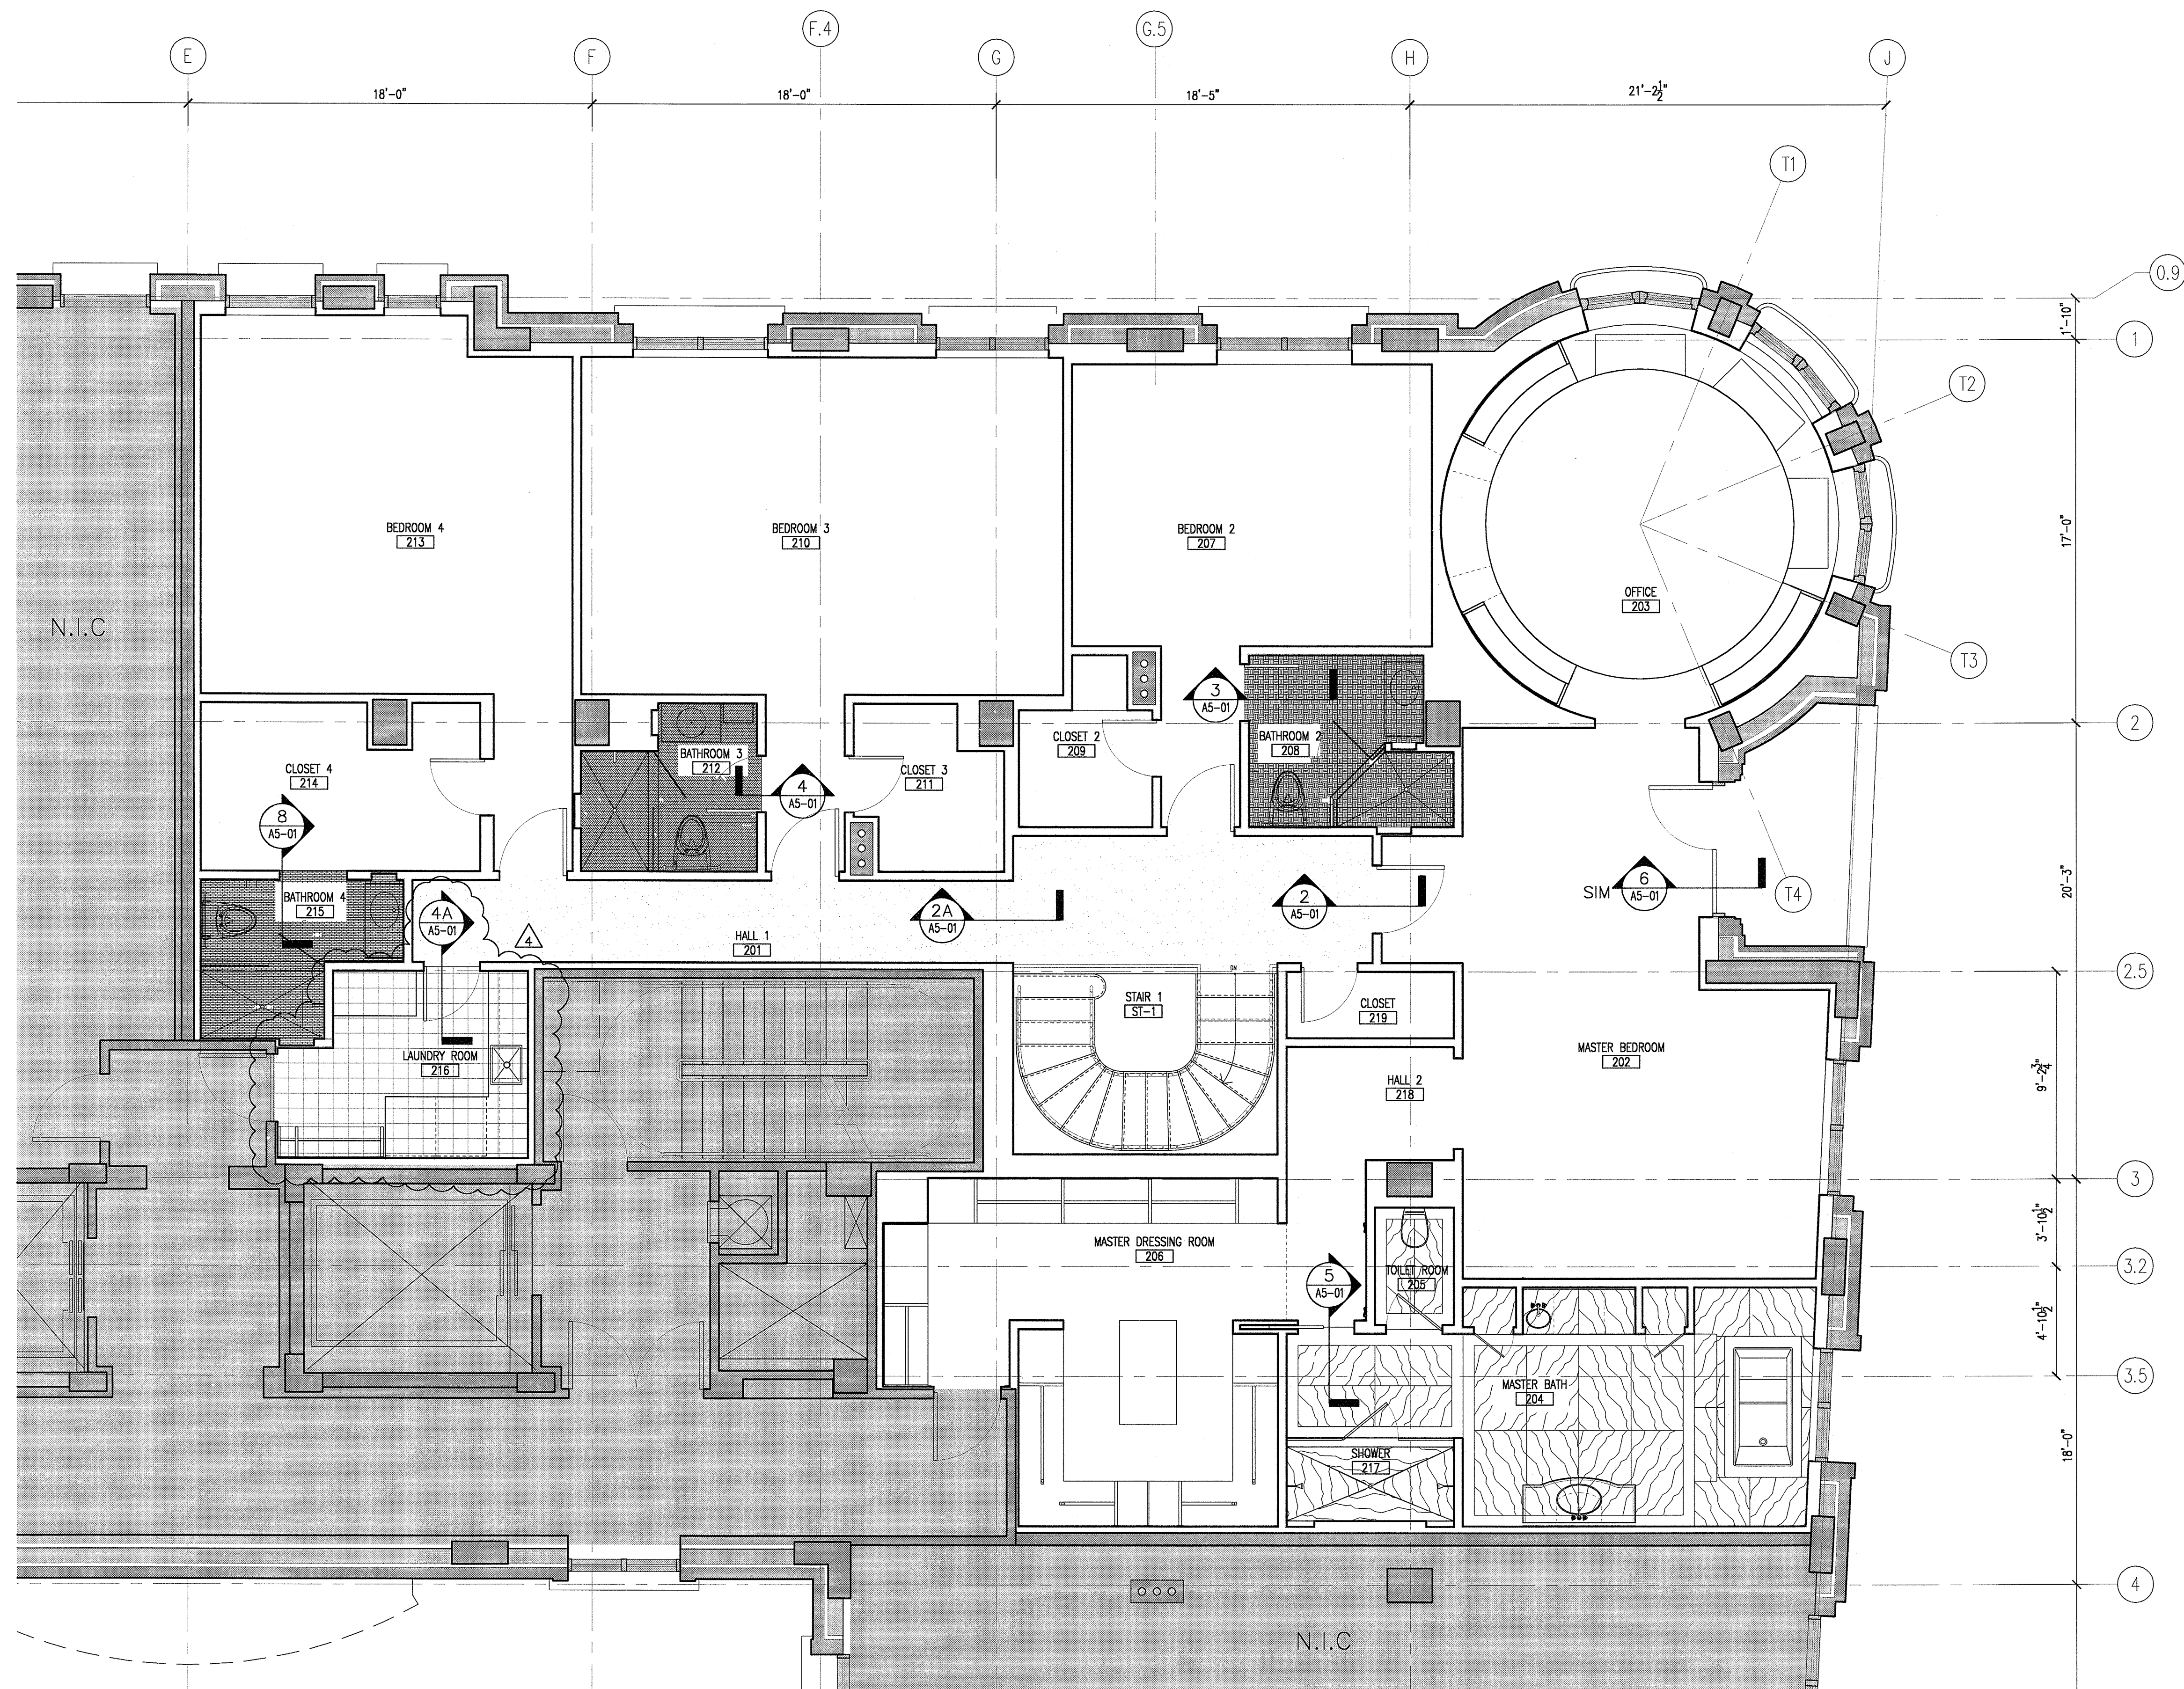


1 SECOND FLOOR
FLOOR FINISH PLAN
1/4" = 1'-0"




2 SECTION EAST/WEST
1/4"=1'-0"

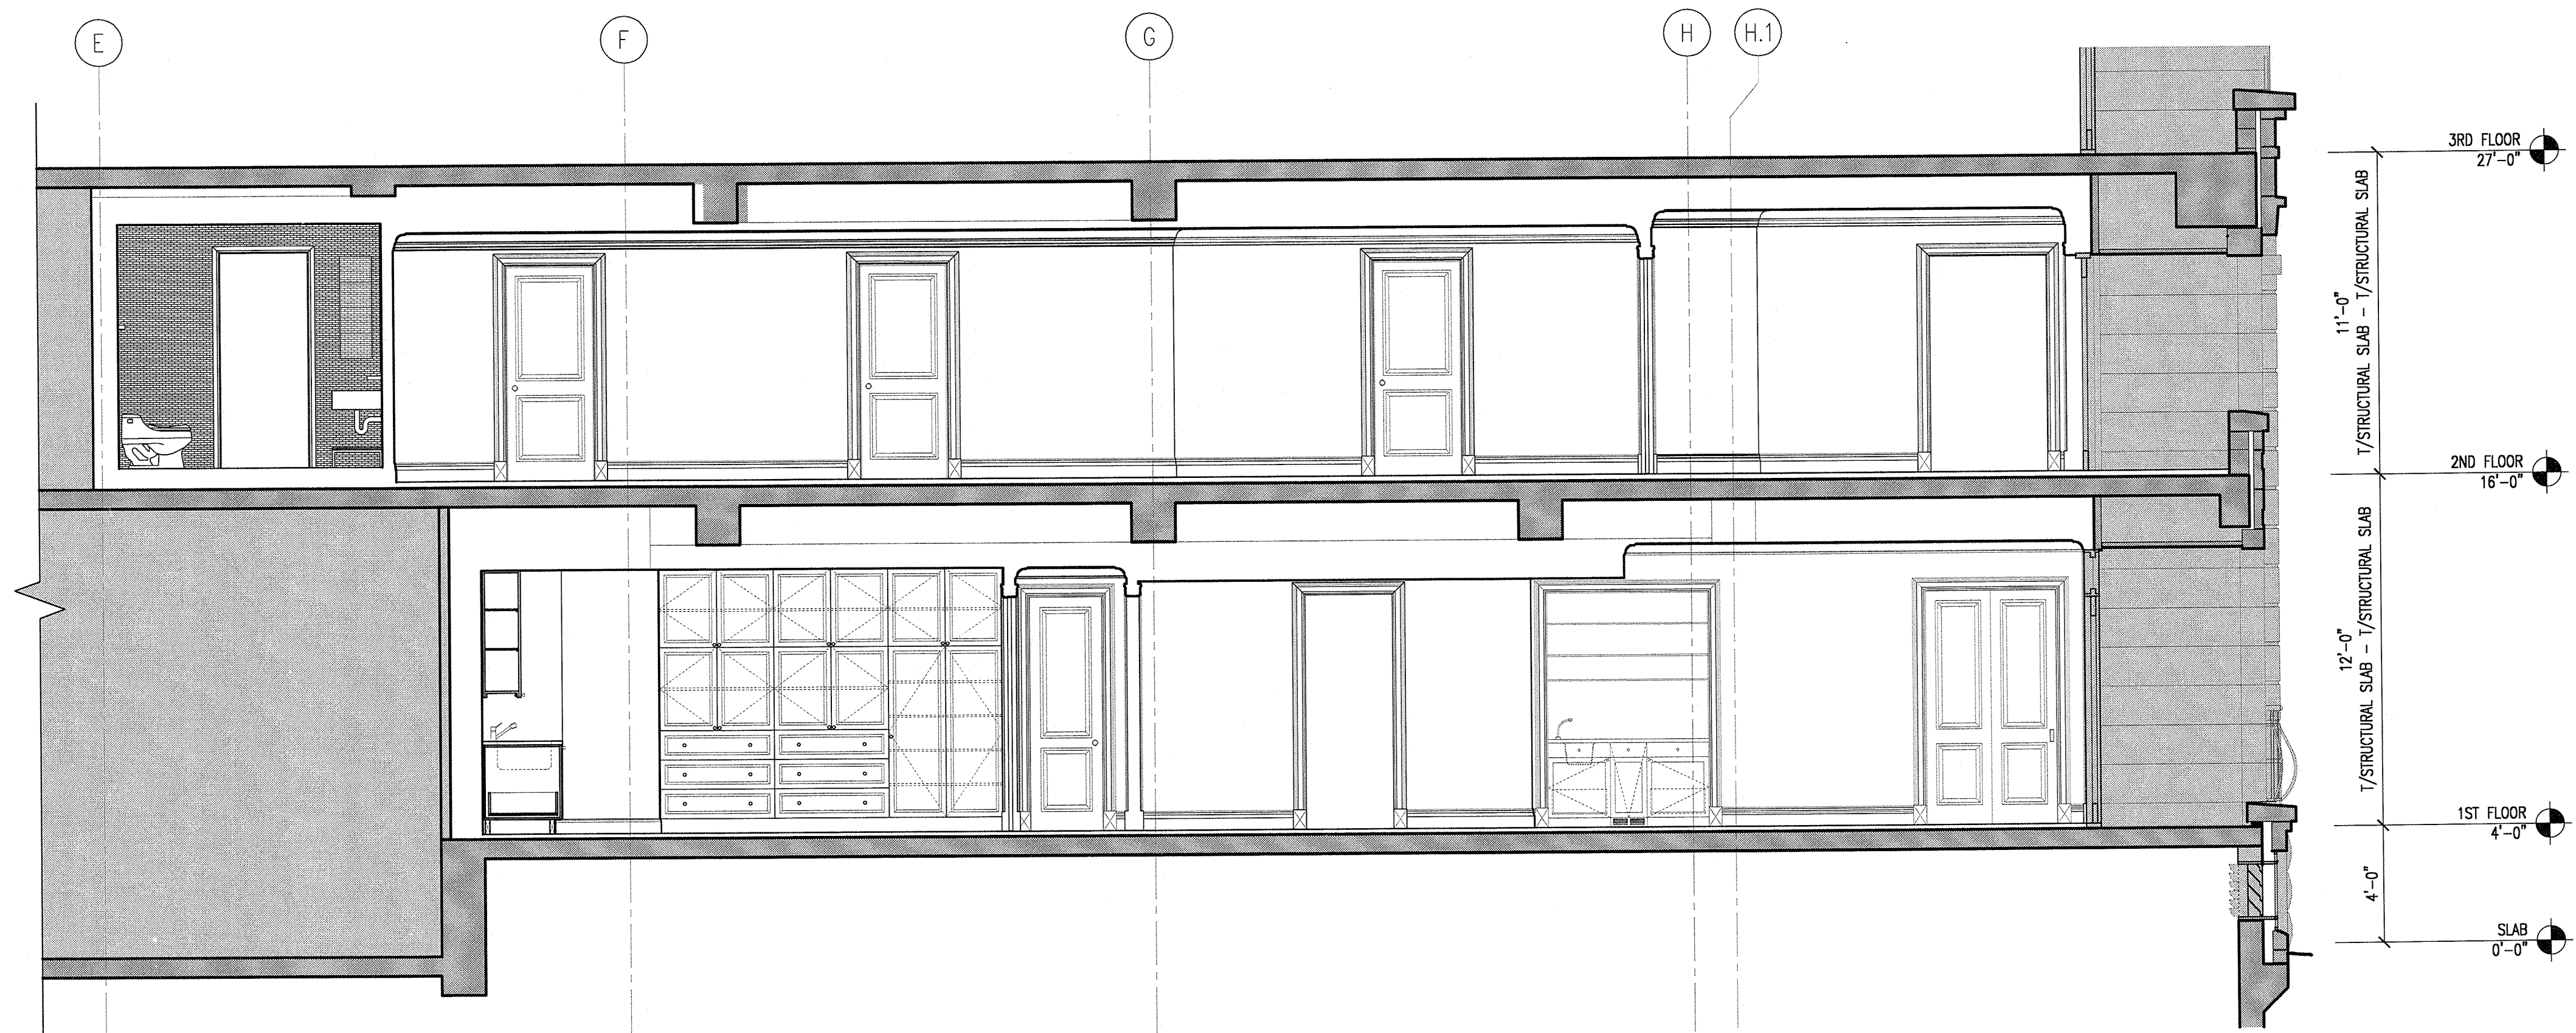

1 SECTION EAST/WEST
1/4"=1'-0"

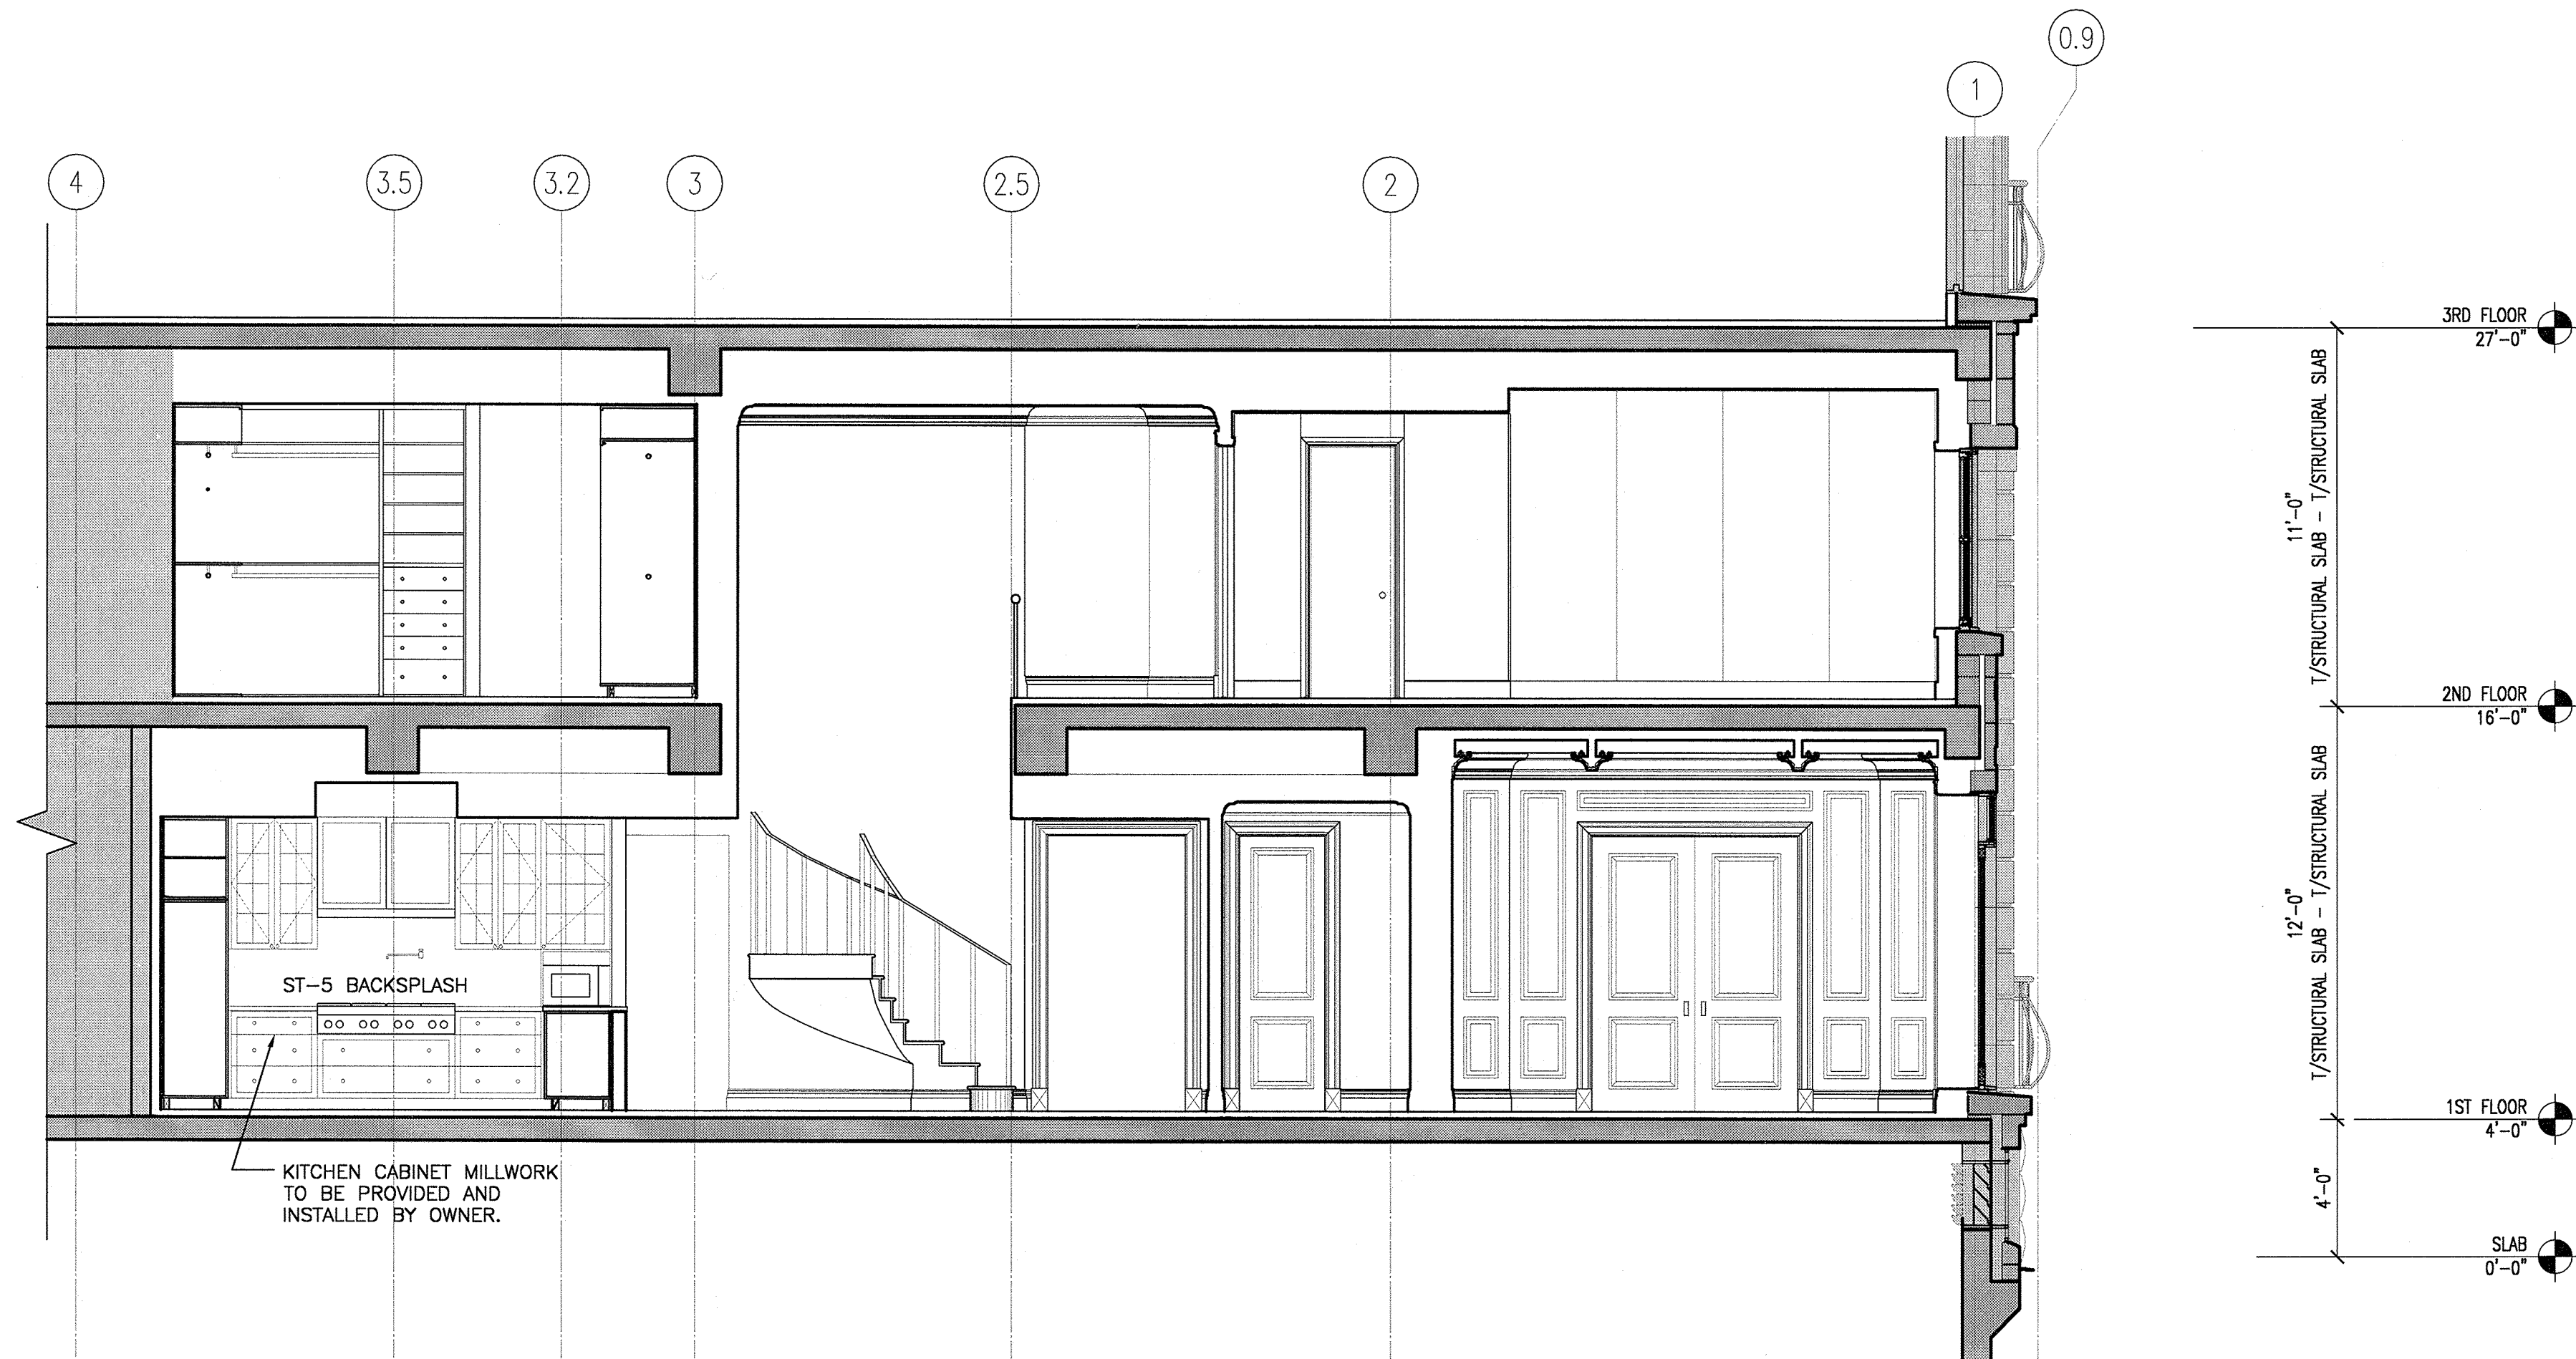

2 SECTION NORTH/SOUTH
1/4"=1'-0"

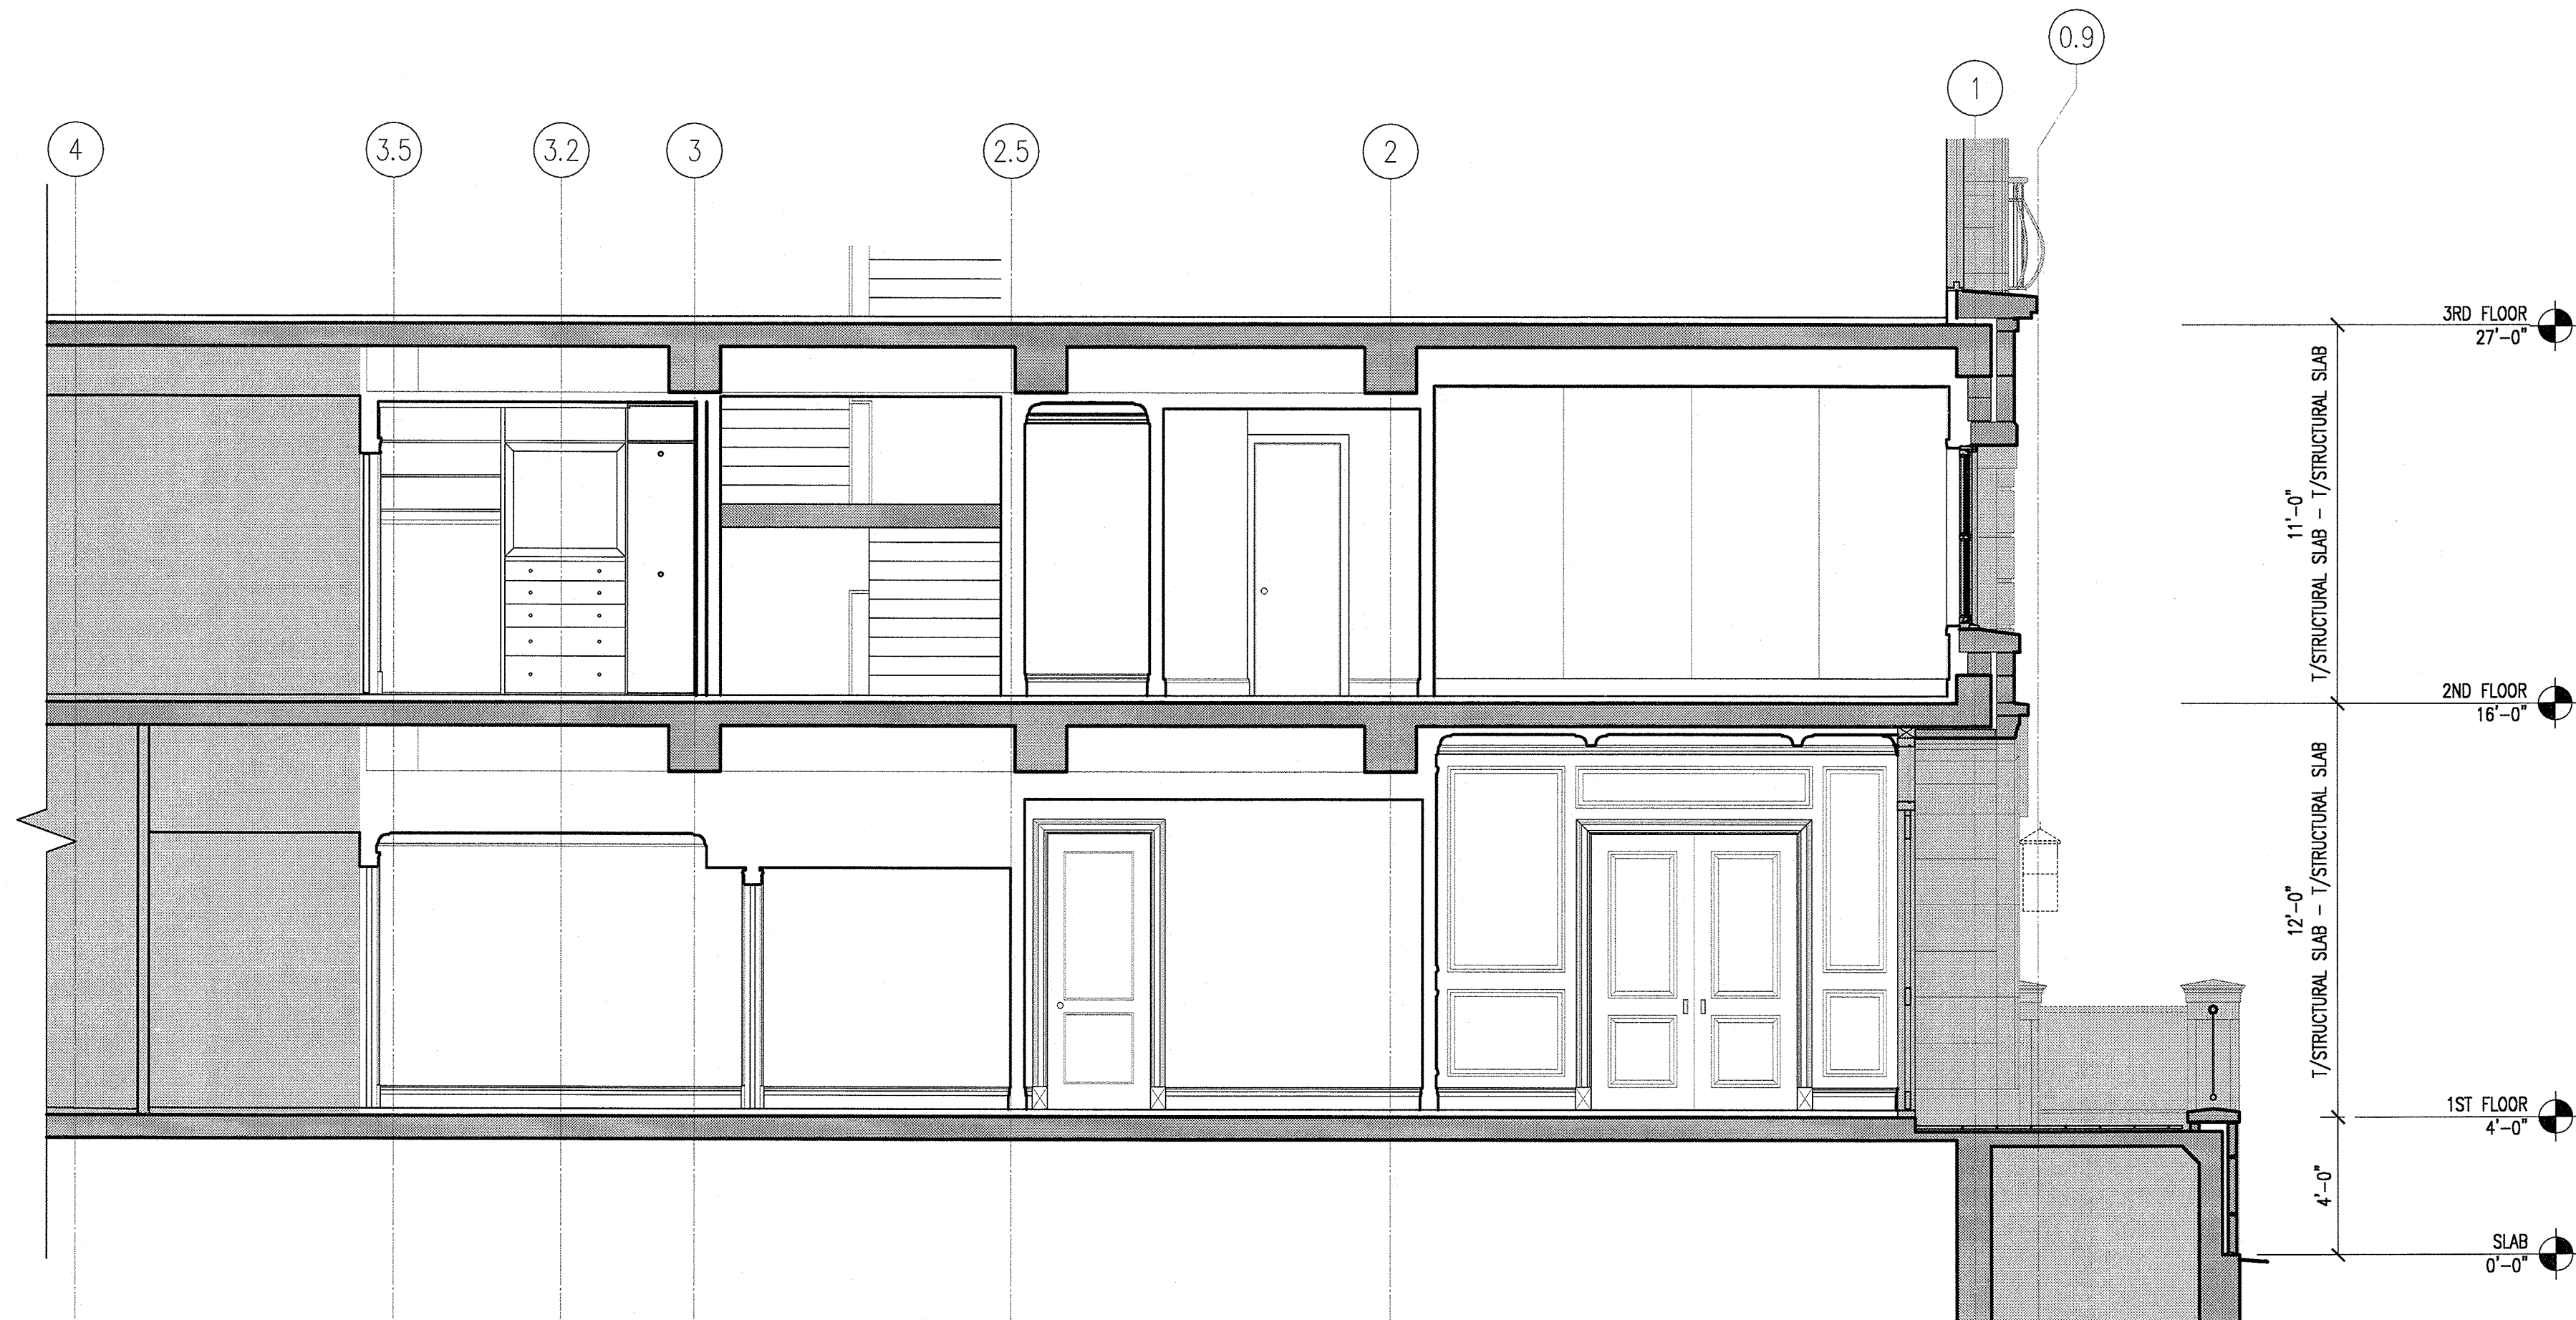

1 SECTION NORTH/SOUTH
1/4"=1'-0"